


Name:			50' HIGH PROFILE ADVANTAGE TRUSS			
Location:						
Email:			Notes:		Date: 12/30/2011	
Phone:		Cell:			Project:	
Fax:		Cover: HL13 MONO			Drawn By: JCB	
Length:	Centers:	Arc: 79'-3"			Sales #	
Rafter Coating: ASTM-A123 Hot Dip Galvanized 3.9 mils Zinc						
Foundation:						

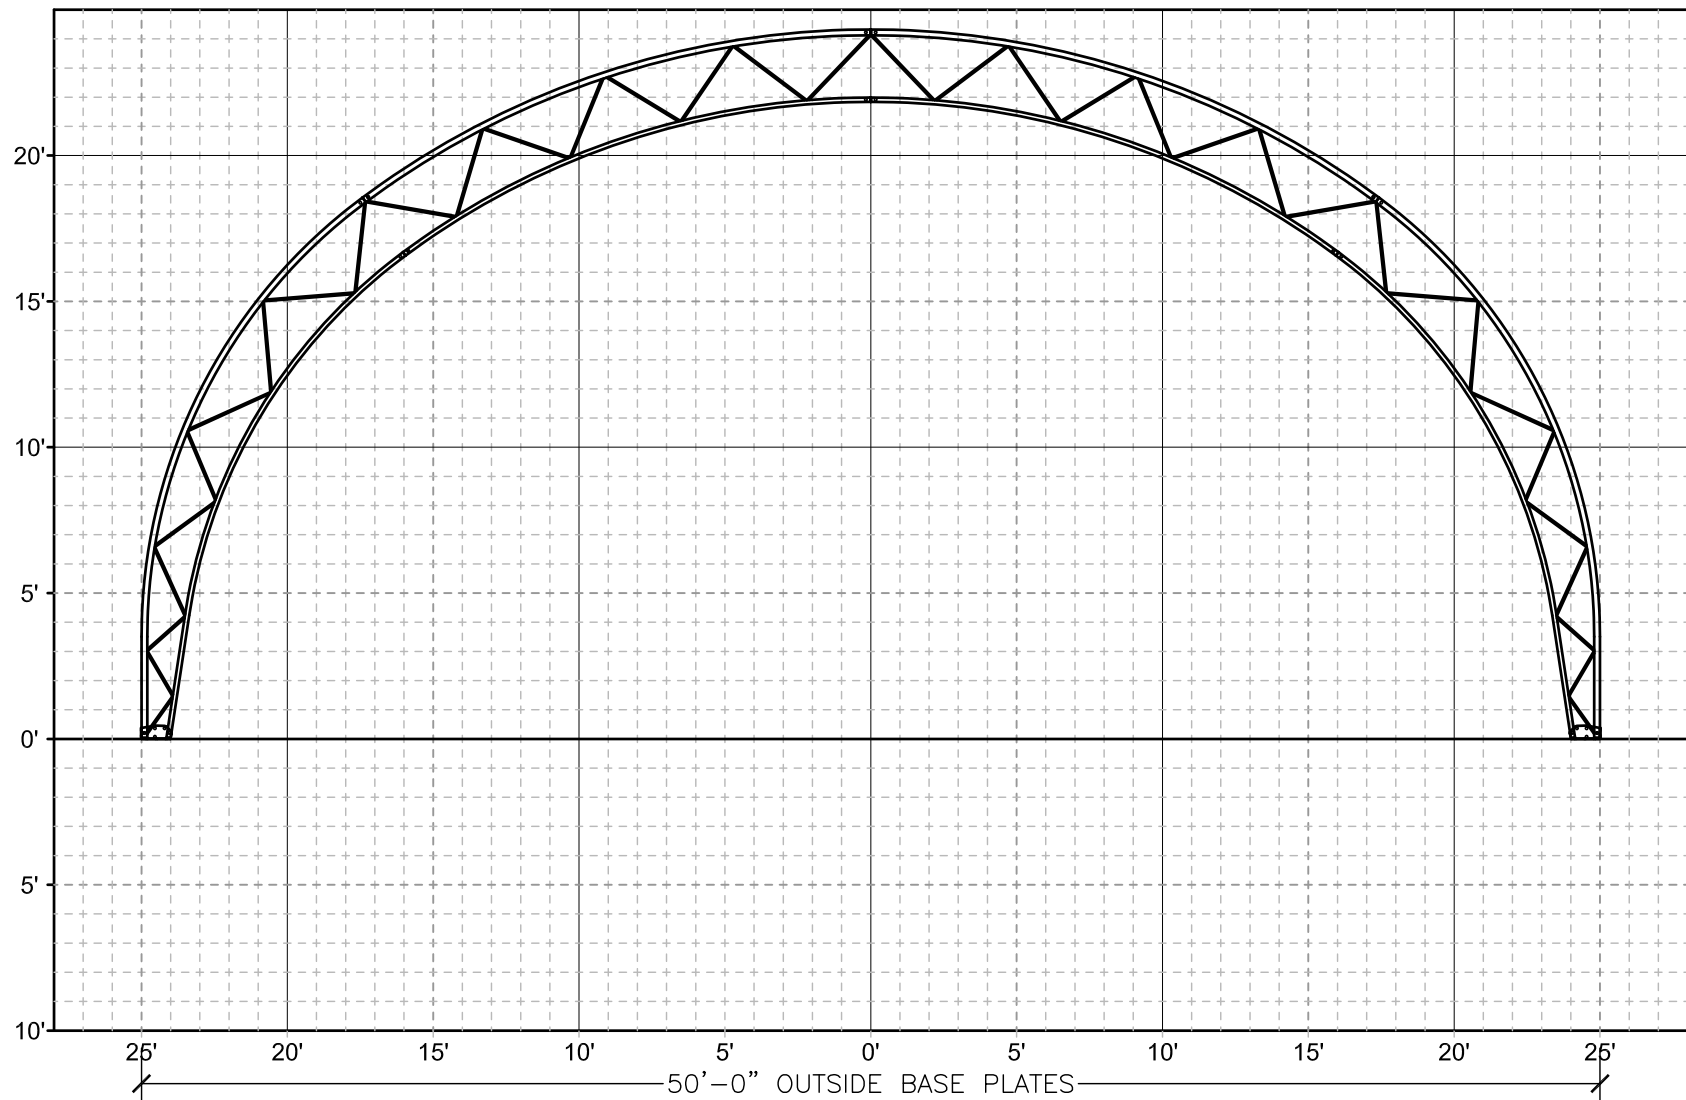

1'x1' GRID